


GEMEENTE UTRECHT

Ligging fietspad achter monumentale bomenrij

VERKLARING

[Grey]	WEG
[Dark Grey]	ONTSLUTINGSWEG
[Purple]	VERHOOGDE GELEIDER
[Yellow]	BUSHALTE
[Orange]	KUNSTWERK
[Light Green]	VERHARDE BERM
[Red]	IN-/UITTRIT
[Dark Red]	FIETSPAD
[Light Blue]	VOETPAD
[Green]	BERM
[Light Green]	TALUD
[Blue]	WATER

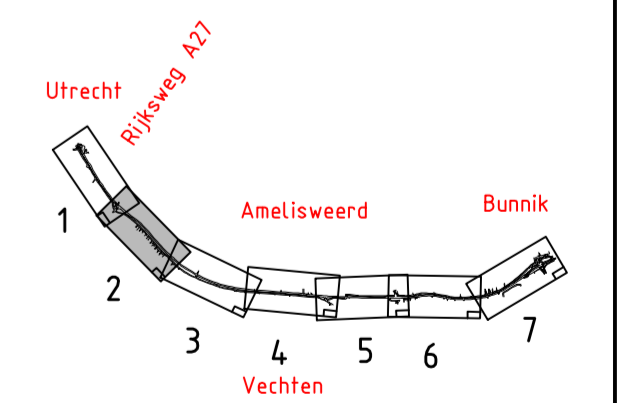

km 1,1

km 1,2

km 1,3

km 1,4

km 1,5

km 1,6

N411 UTRECHT-BUNNIK

VOORLOPIG ONTWERP

PRESENTATIEKENING

SITUATIE VAN km 1,1 T/M 1,6

OPM.	GET.	GEW.	GEW.	GEW.	GEW.	GEW.	GEW.	GEW.	GEW.	ONT.	GEW.
01	02	03	04	05	06	07	08	09	10	11	12

PROJECTNUMMER:

BLAD

2

SCHAAL

1 : 500

PROVINCIE UTRECHT

N411-K02
N411VG-0002A